



SITE/CLIENT	SCALE AT A1:: N/A	SCALE AT A3:: REFER ABOVE 1:200	DRAWING :
210 SOUTH TERRACE FREMANTLE WA	DATE: SEE NOTES	JOB REF: SOUTH TCE	SITE PLAN
			ISSUE : A DWG No. : A.001

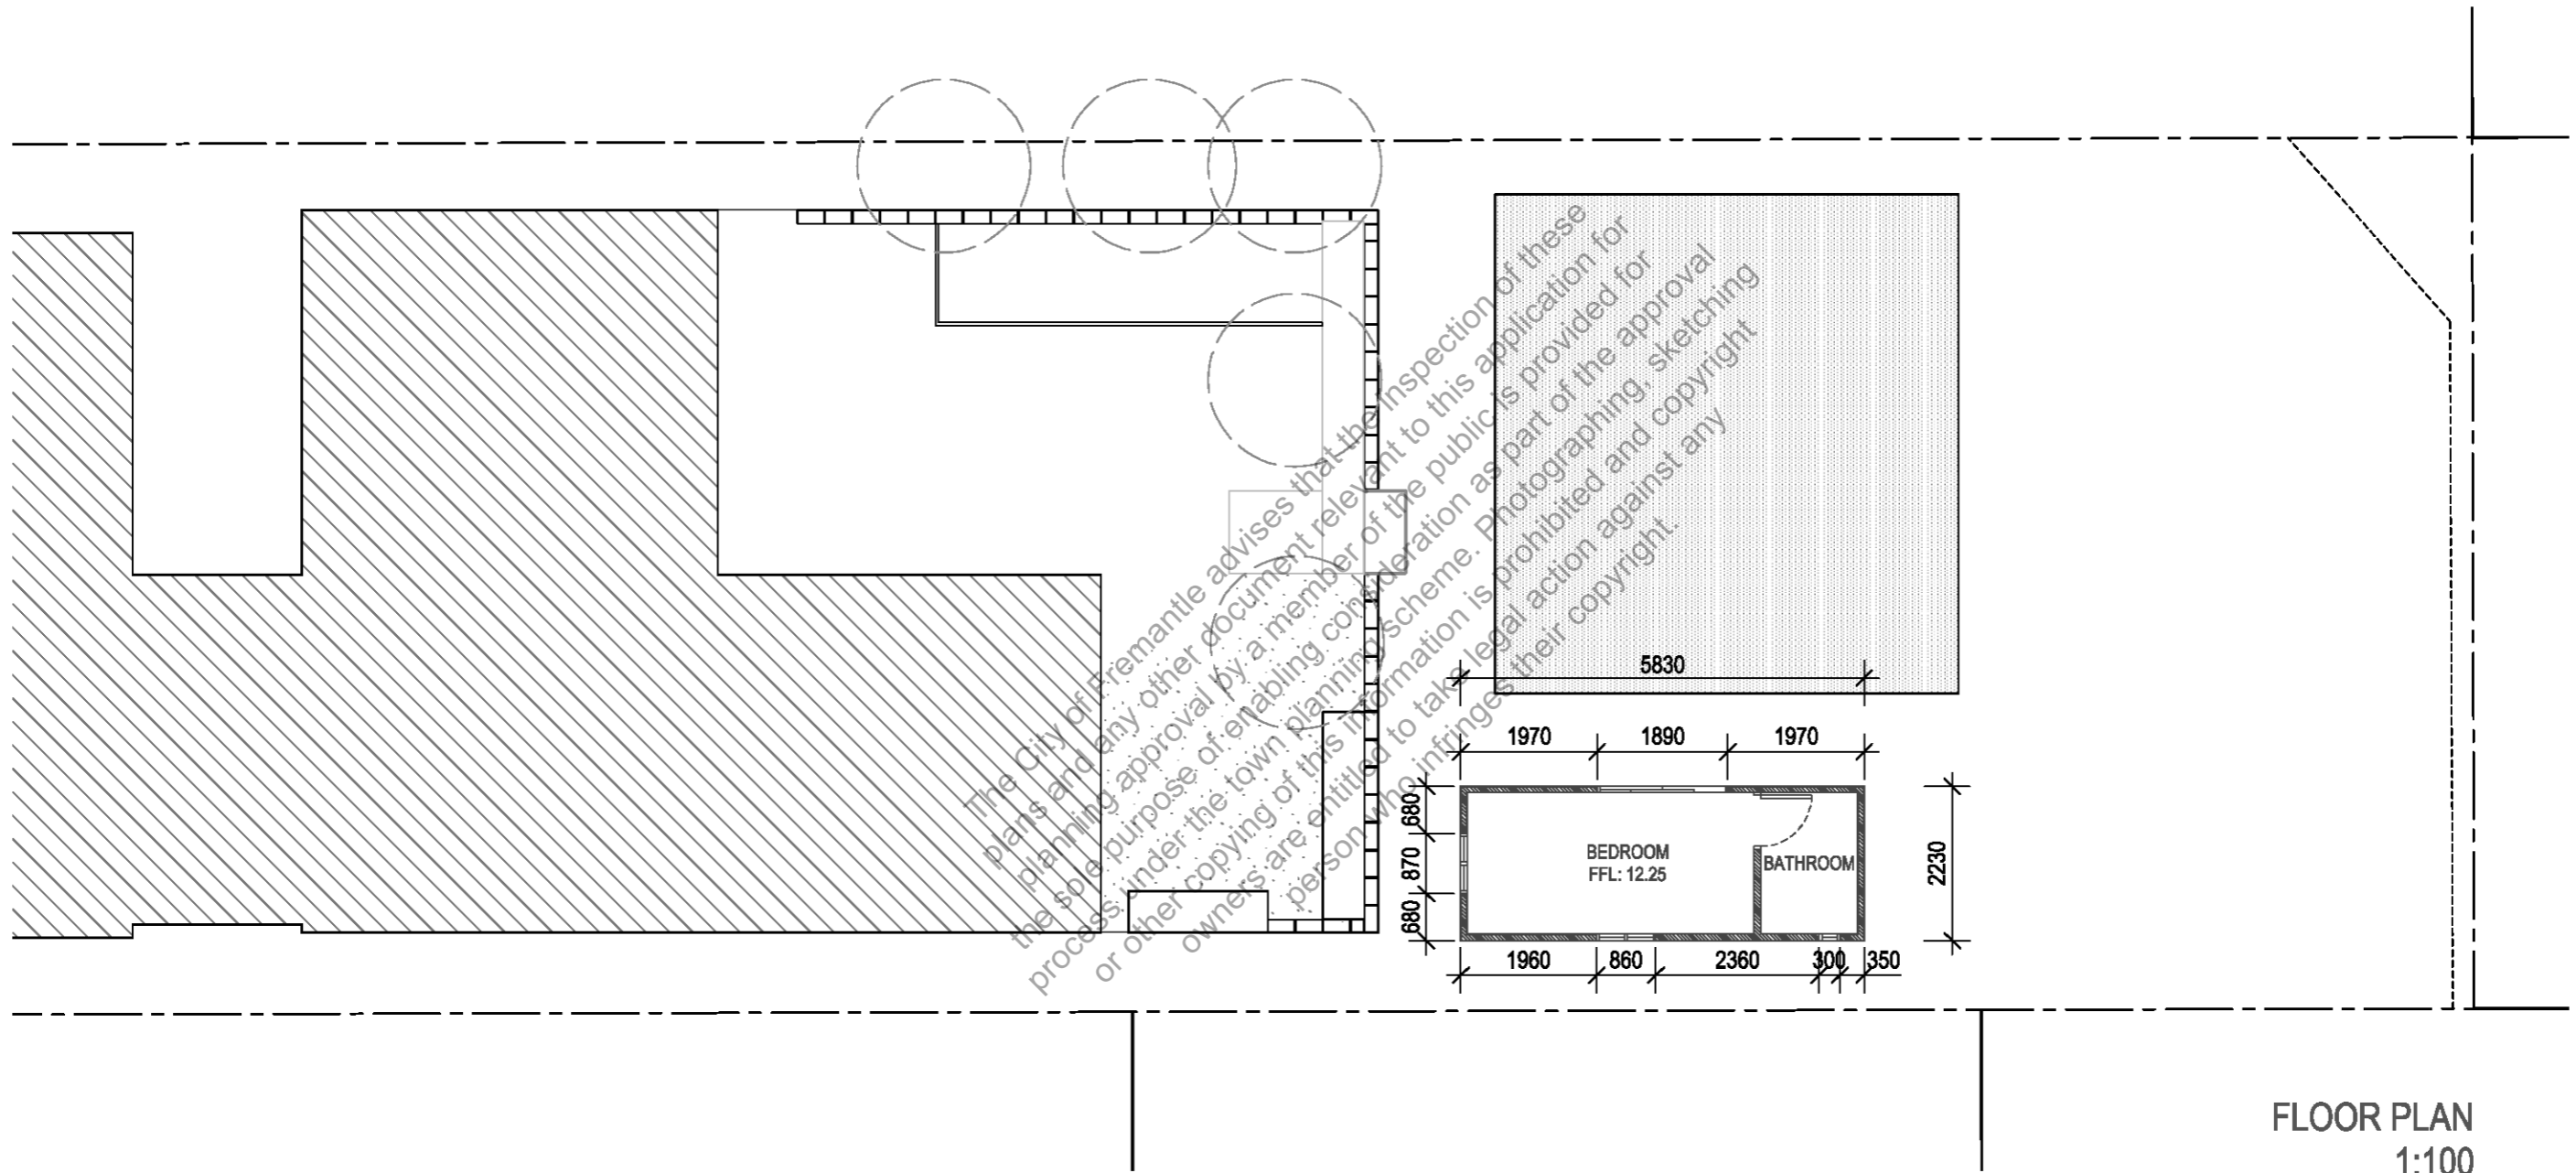

FLOOR PLAN
 1:100

 

SITE/CLIENT

210 SOUTH TERRACE
 FREMANTLE WA

SCALE AT A1::

N/A

DATE:

SEE NOTES

SCALE AT A3::

REFER ABOVE

JOB REF:

SOUTH TCE

1:100

DRAWING :



FLOOR PLAN

ISSUE :


A

DWG No. :

A.002

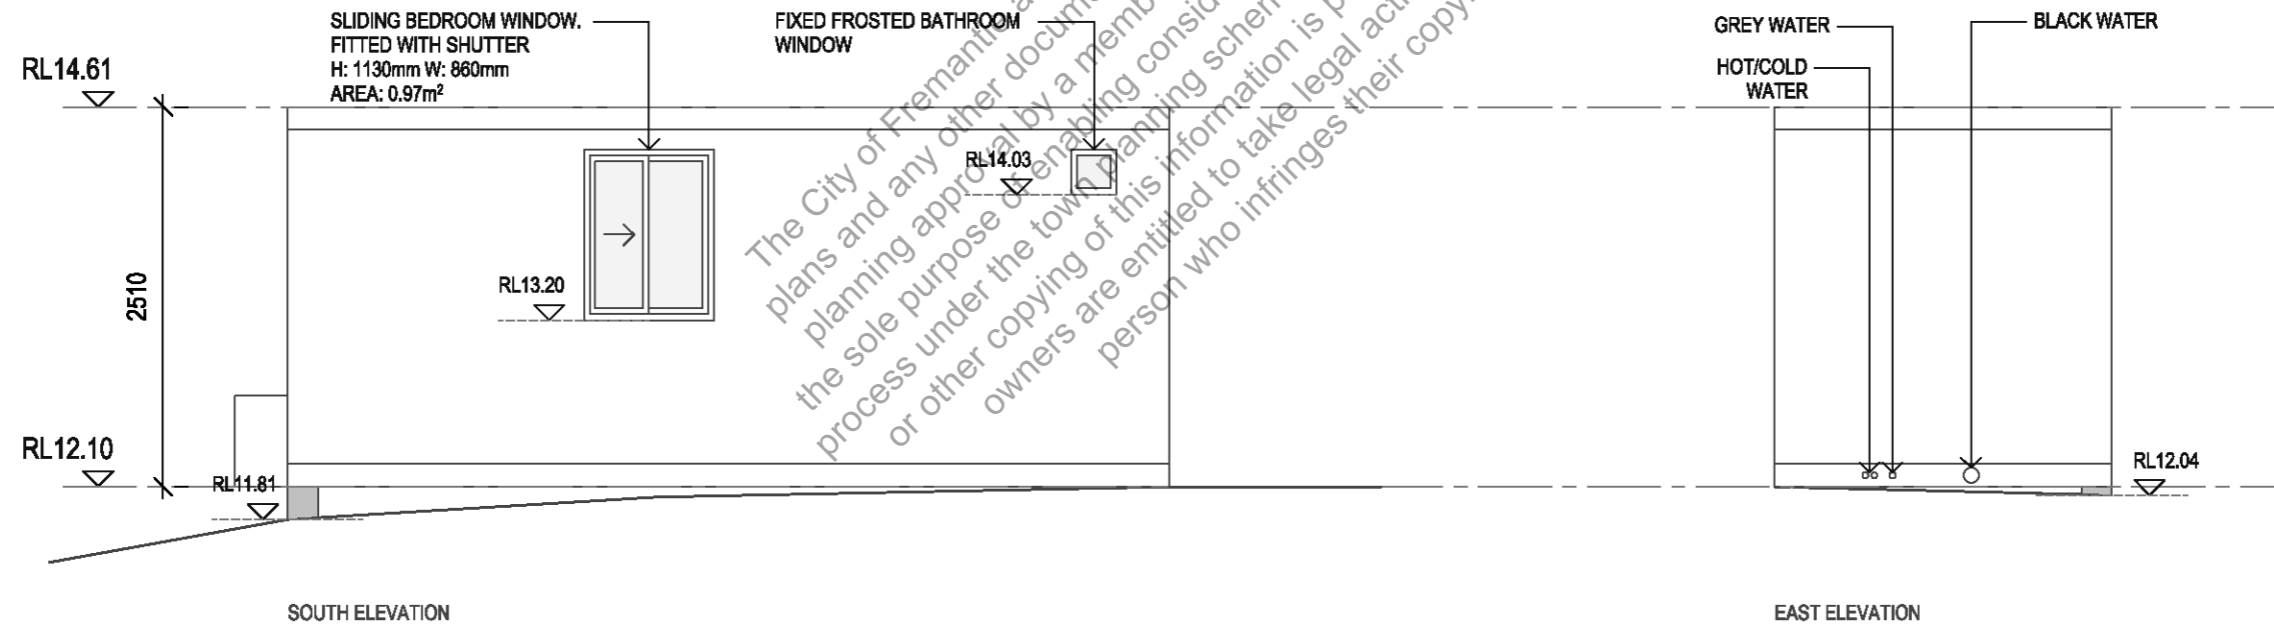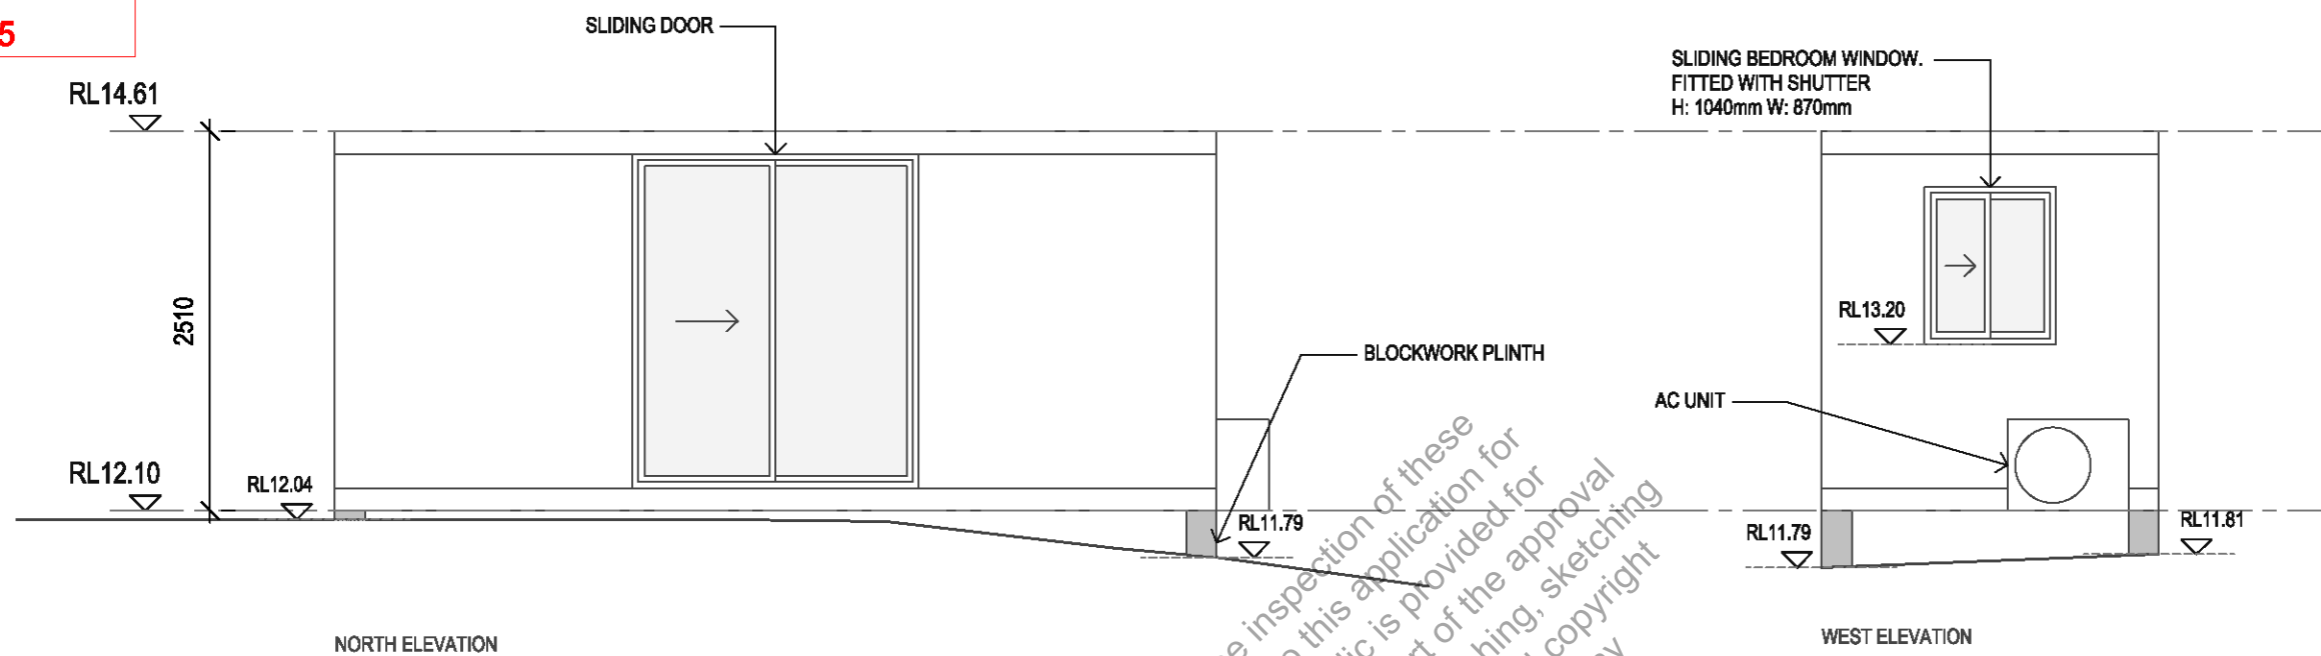

The City of Fremantle advises that the inspection of these plans and any other document relevant to this application for planning approval by a member of the public is provided for the sole purpose of enabling consideration as part of the approval process under the town planning scheme. Photographing, sketching or other copying of this information is prohibited and copyright owners are entitled to take legal action against any person who infringes their copyright.

 

ELEVATIONS
 1:50

SITE/CLIENT	SCALE AT A1::	SCALE AT A3::	DRAWING :
210 SOUTH TERRACE FREMANTLE WA	N/A	REFER ABOVE 1:50	
	DATE:	JOB REF:	ELEVATIONS
	SEE NOTES	SOUTH TCE	
			ISSUE : DWG No. :
			A A.003